


TRANSFORMATION TOUR BECHLER
RUE INDUSTRIELLE 15, 2740 MOUTIER

ATTIQUE 1:100

AV CONSTRUCTIONS SA, Murtenstrasse 17, 1797 Münchenwiler

TEL. : 026 670 28 86
NAT. : 079 213 29 27

DAT. : 6.02.2015
REV. : 25.01.2017
GEZ. : A.A

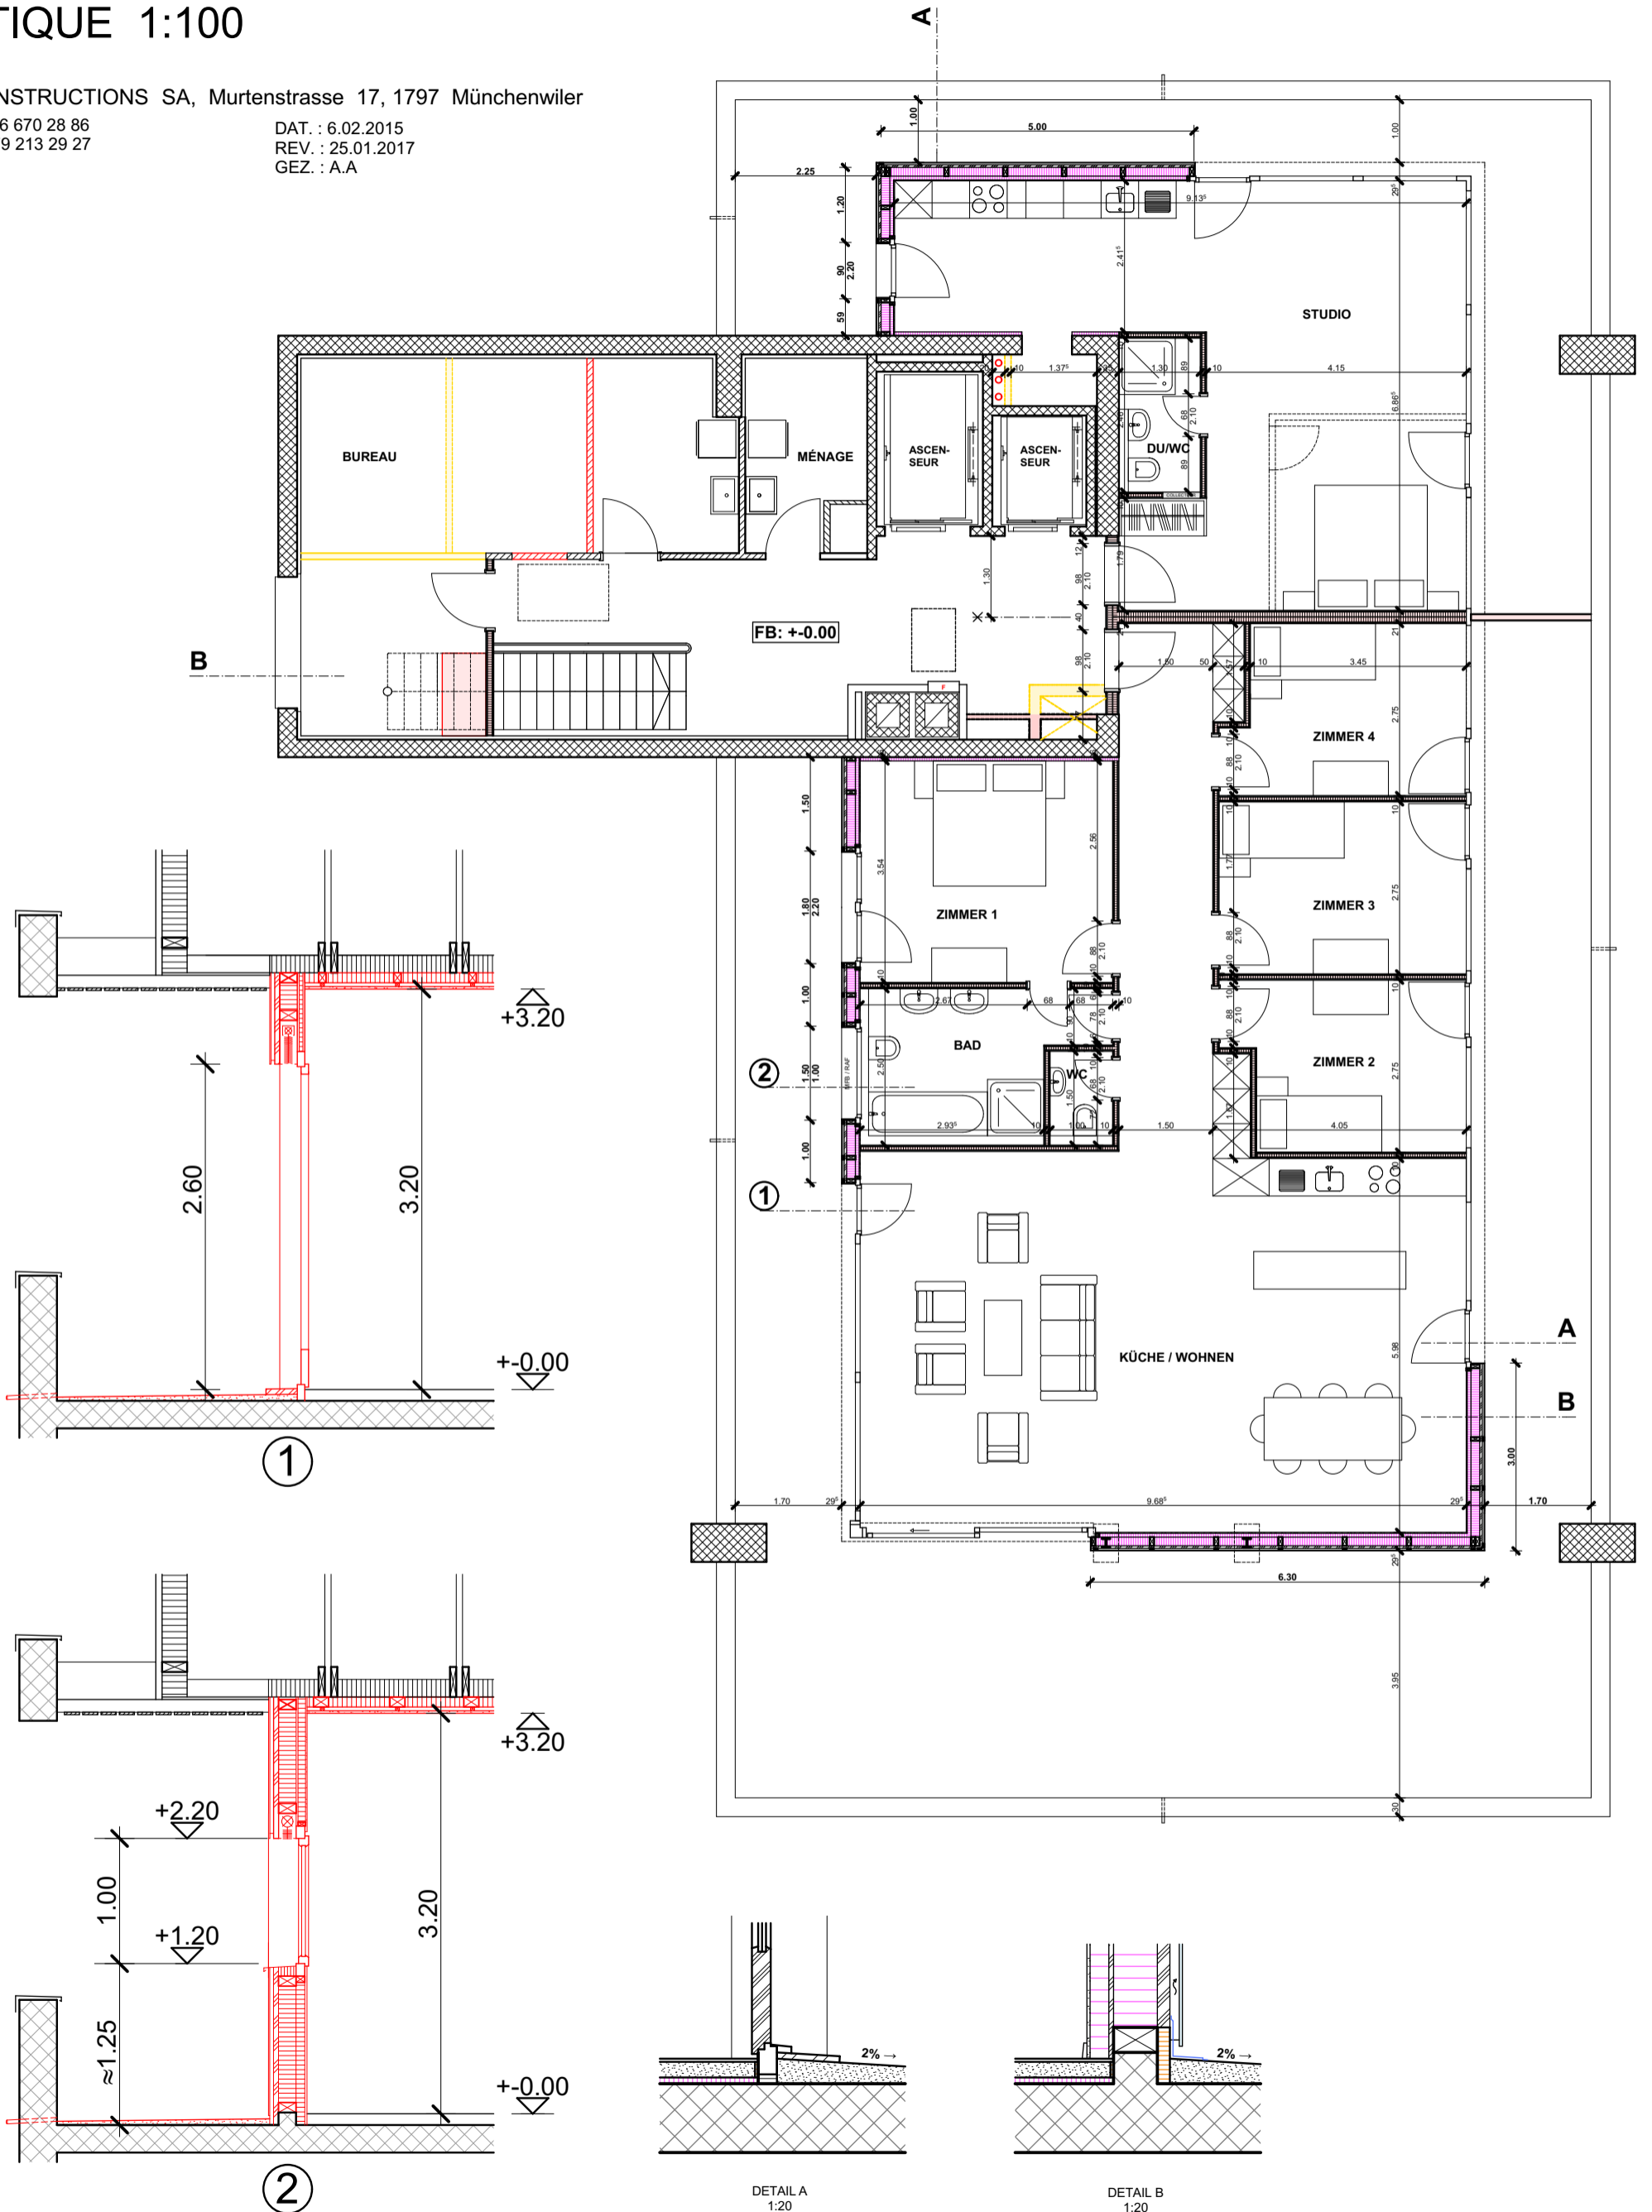

DETAIL A
1:20

DETAIL B
1:20